



12mm CSS Bars

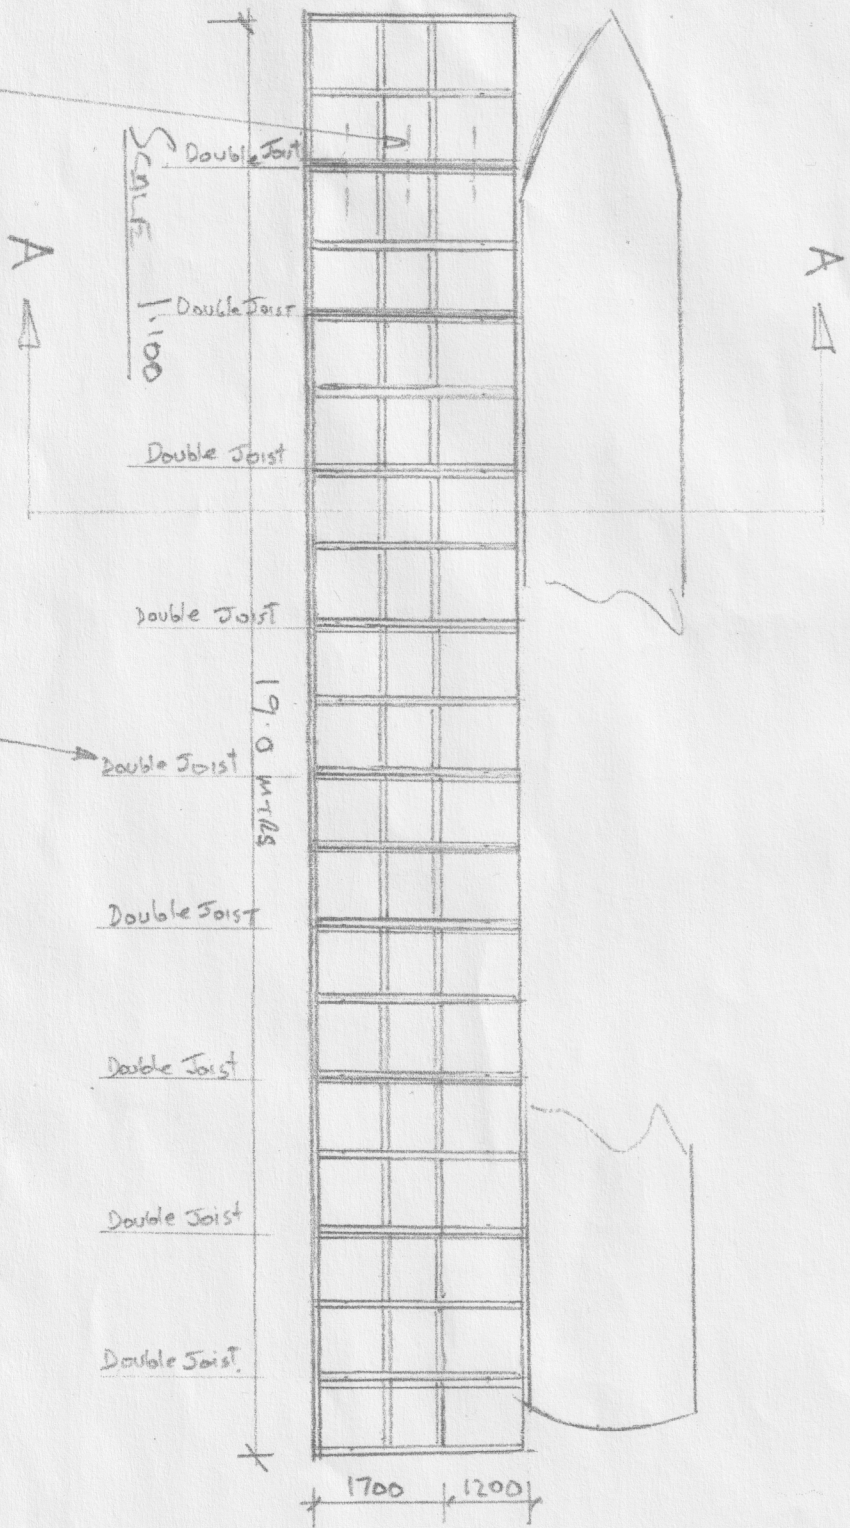

Double Joists EVERY 2.0mtrs FOR SECTIONAL BREAKDOWN

Do  
Do  
Do

2015 FOR SECTIONAL REAR DRAW

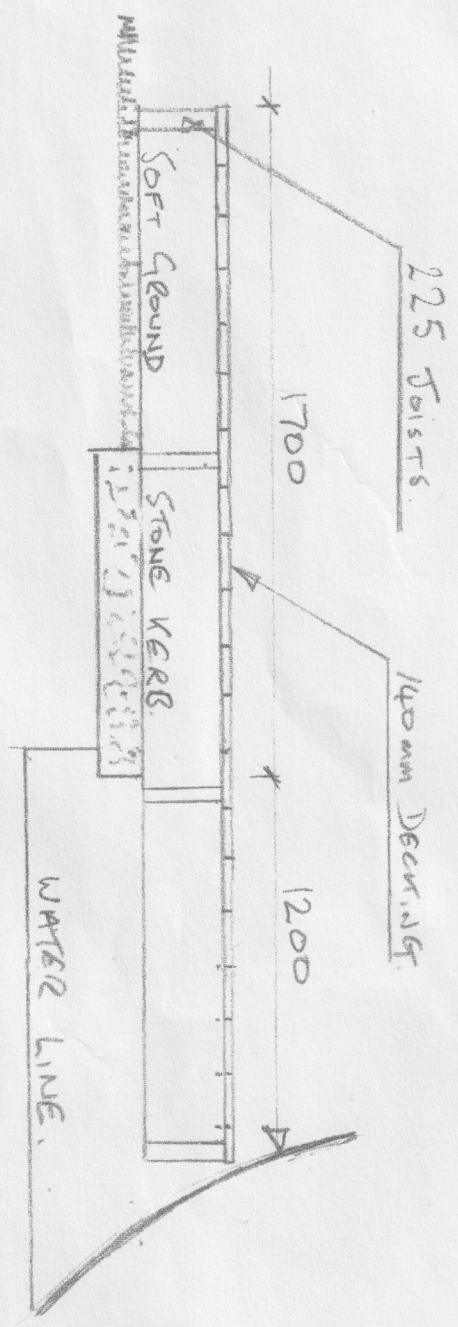

Scale 1:20

SECTION A A